


FLOOR PLAN



SECTION

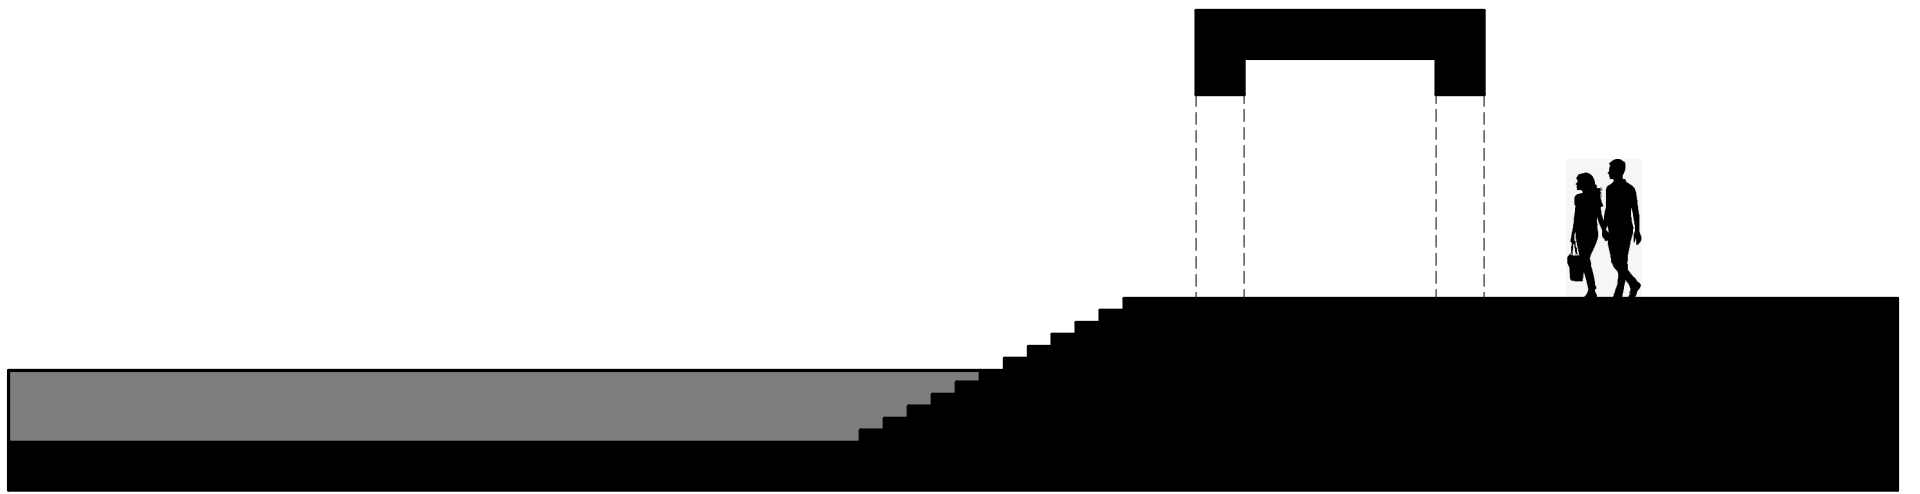

MAIN ELEVATION

