




SITE PLAN (1" = 50')

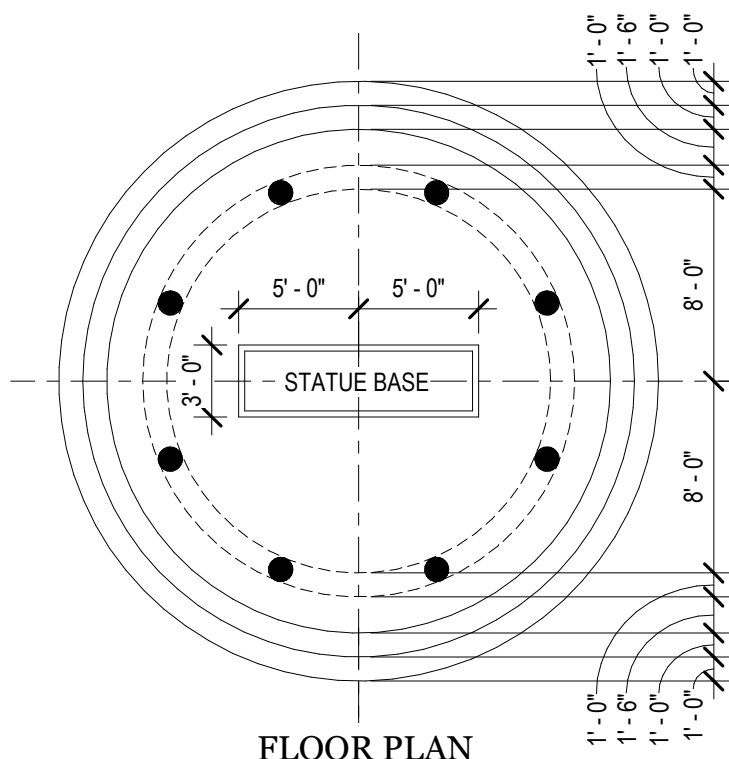


FLOOR PLAN

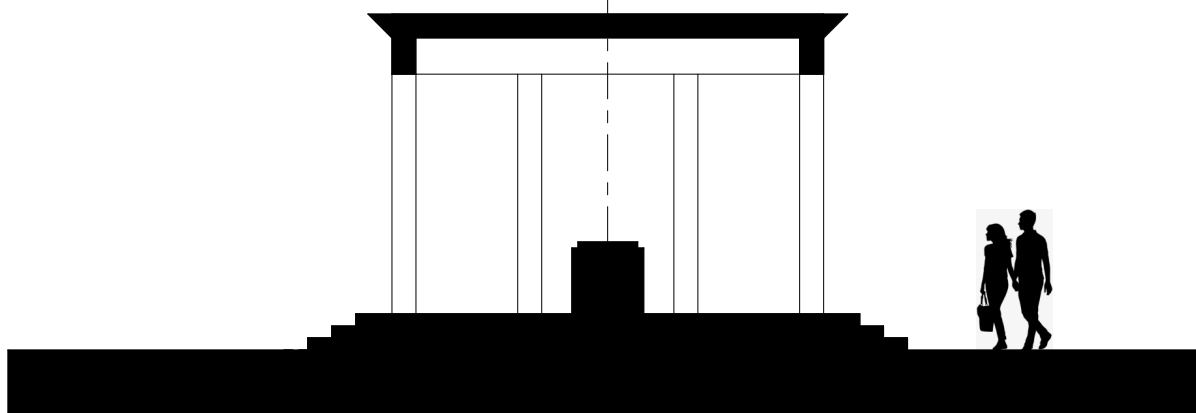

SECTION

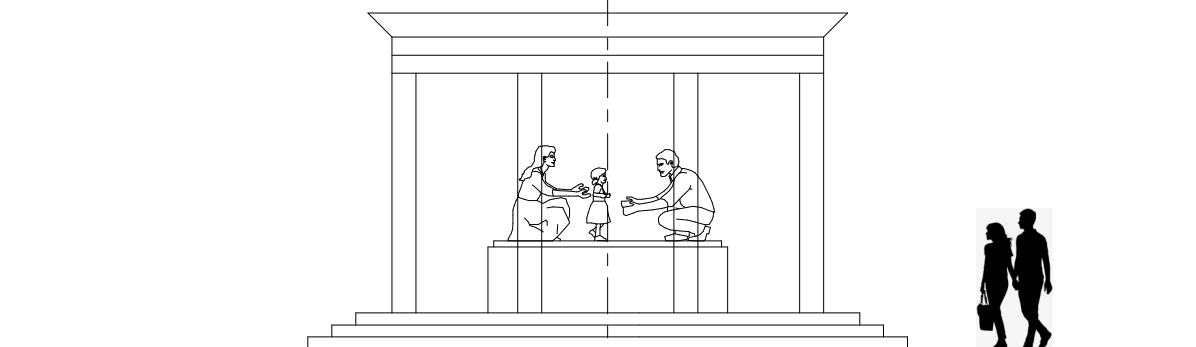



MAIN ELEVATION

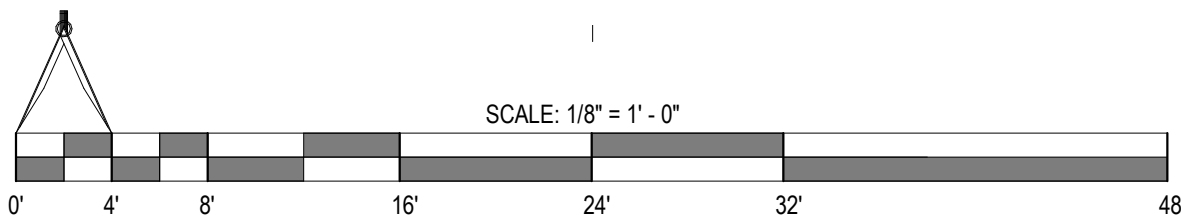

CORINTHIAN MONUMENT TO THE FAMILY

STUDENT NAME

PROF. BRANDON RO, AIA
EGDT 2740 - SPRING 2020
UTAH VALLEY UNIVERSITY

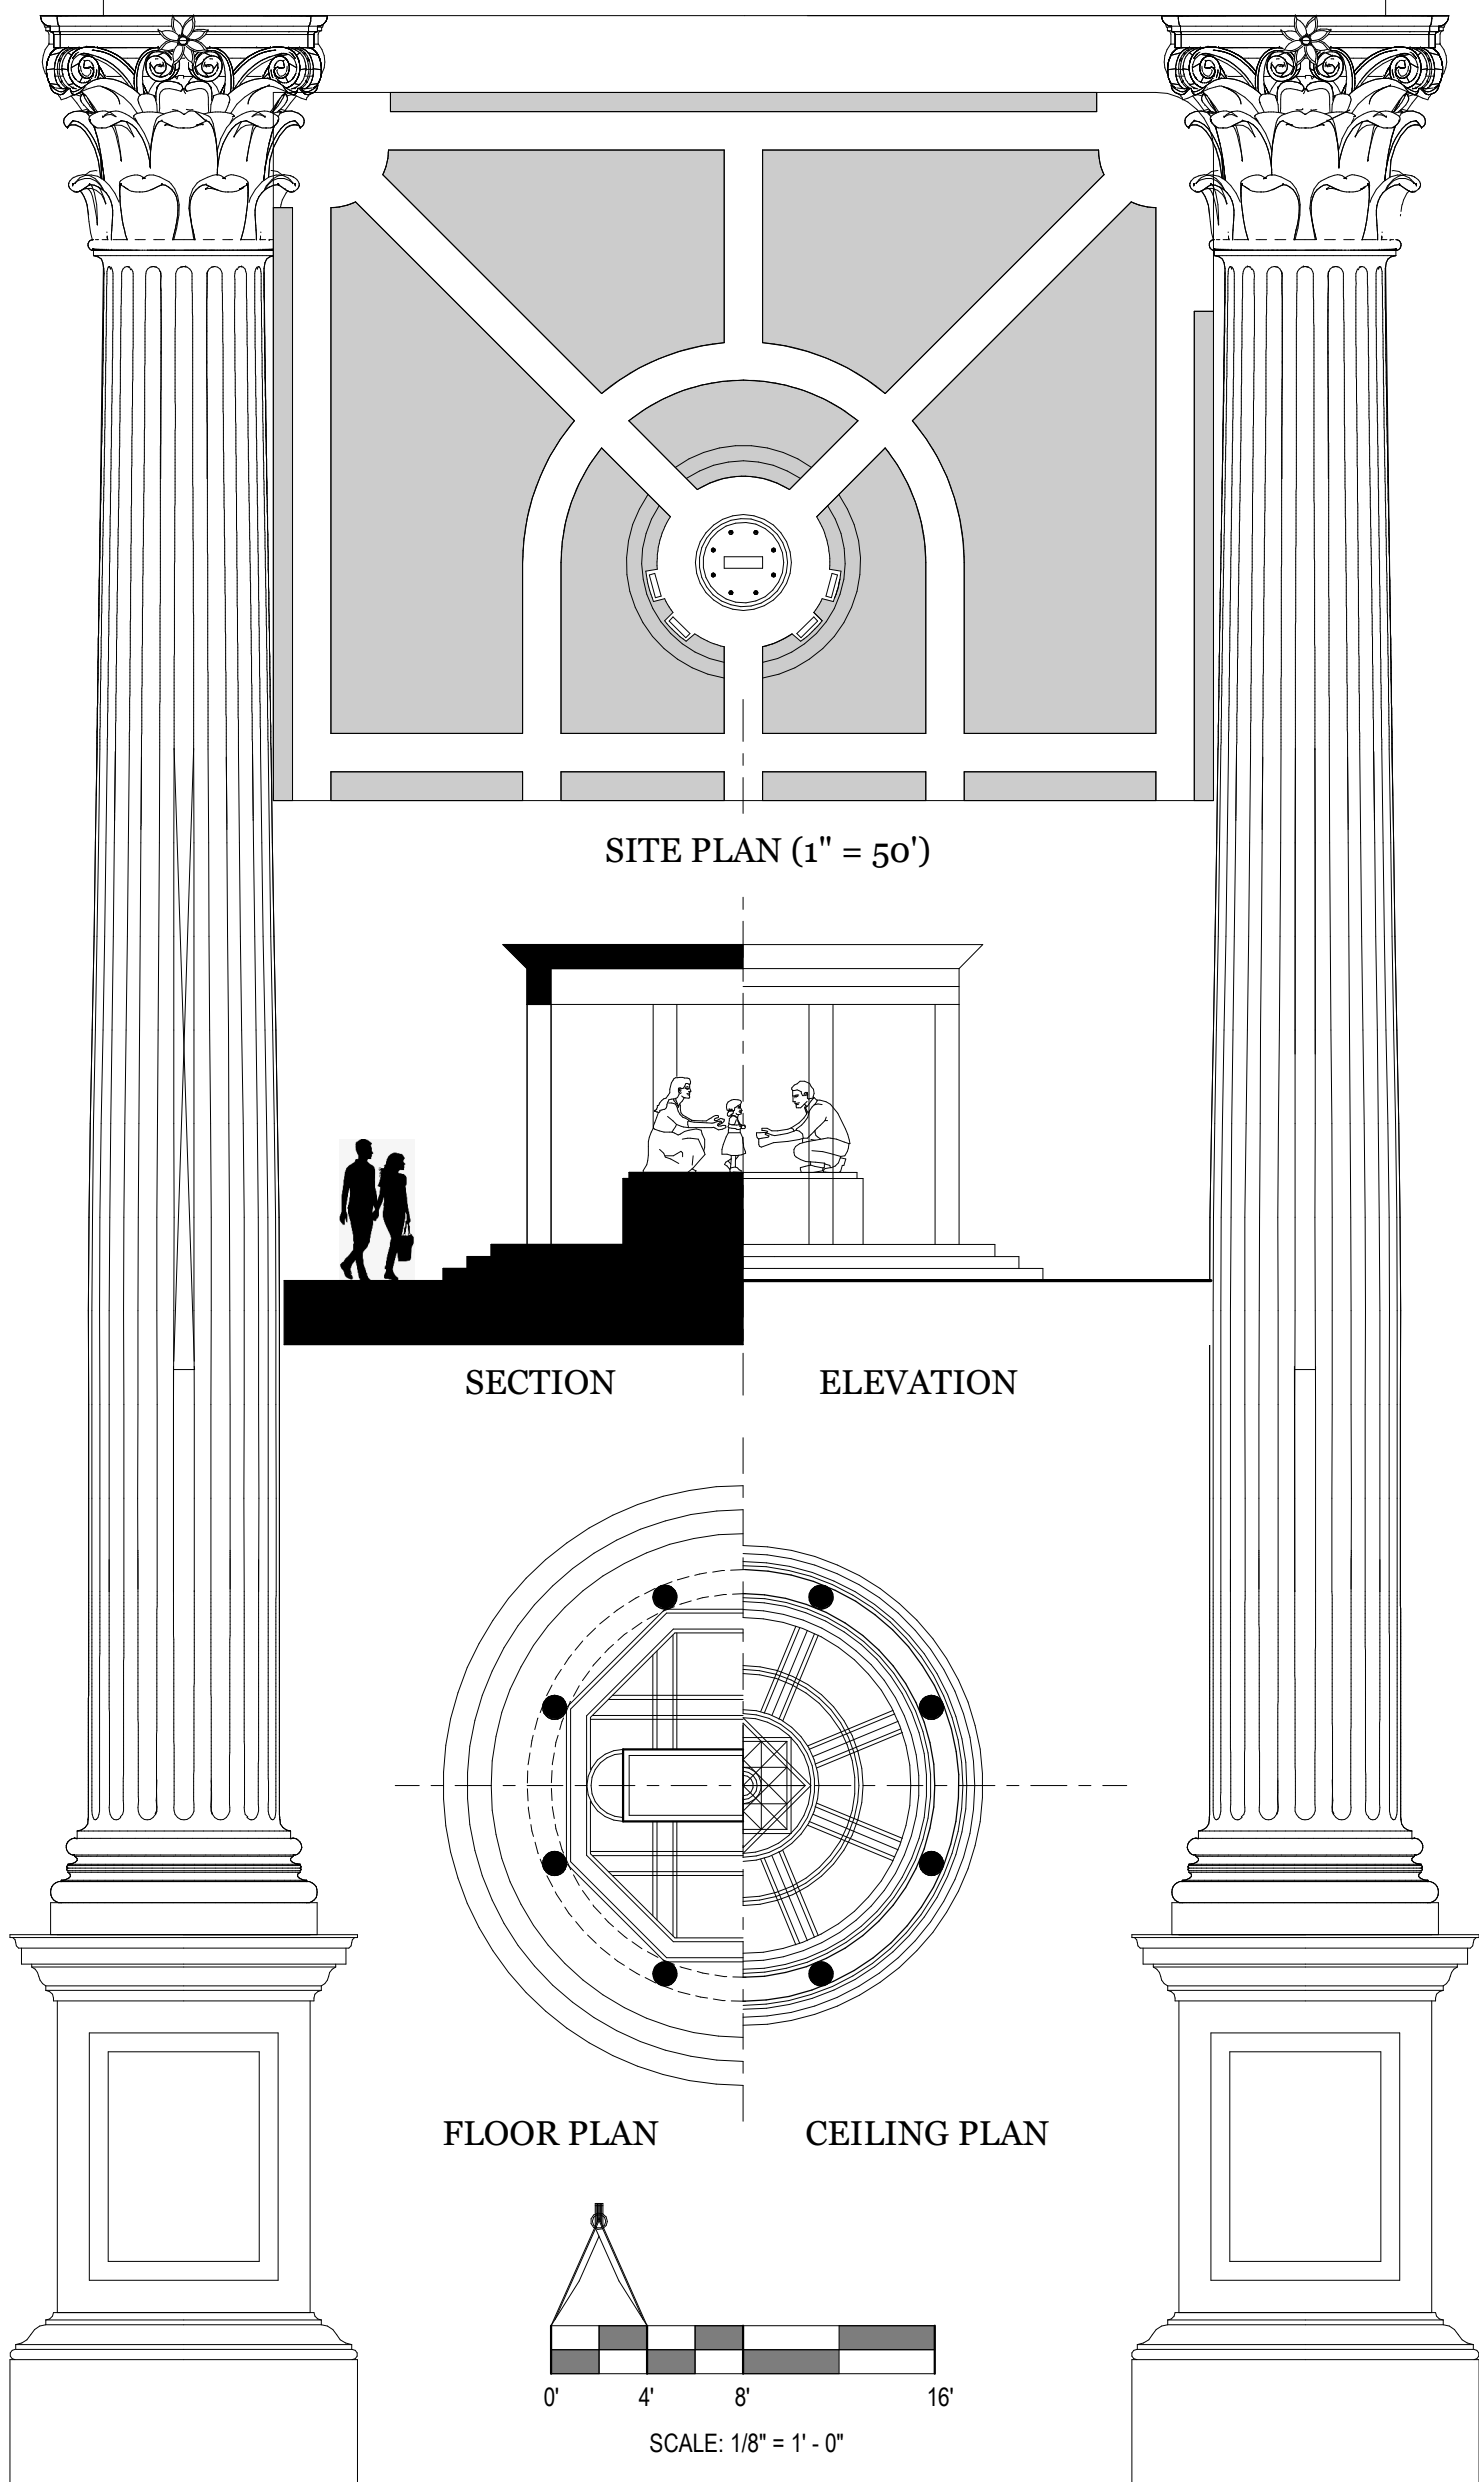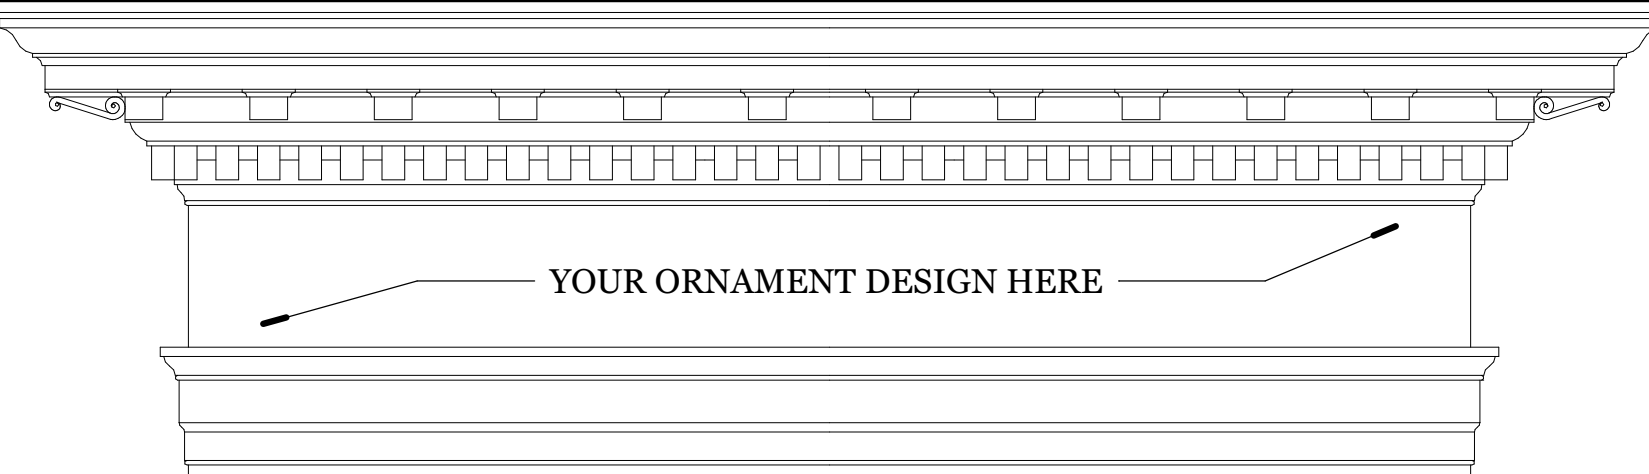

MONUMENT TO THE FAMILY - ANALYTIQUE

STUDENT NAME

PROF. BRANDON RO, AIA
EGDT 2740 - SPRING 2020
UTAH VALLEY UNIVERSITY